


LEGEND

- DEMOLITION PROPERTY
- CITY OWNED PROPERTY
- PRIVATE PROPERTY
- EMBANKMENTS/LEVEE

NOTE: TREES LOCATED WITHIN THE EMBANKMENT AREAS WILL NEED TO BE REMOVED. WHERE POSSIBLE, THE PROJECT ALIGNMENT HAS BEEN ADJUSTED TO MINIMIZE TREE REMOVAL.

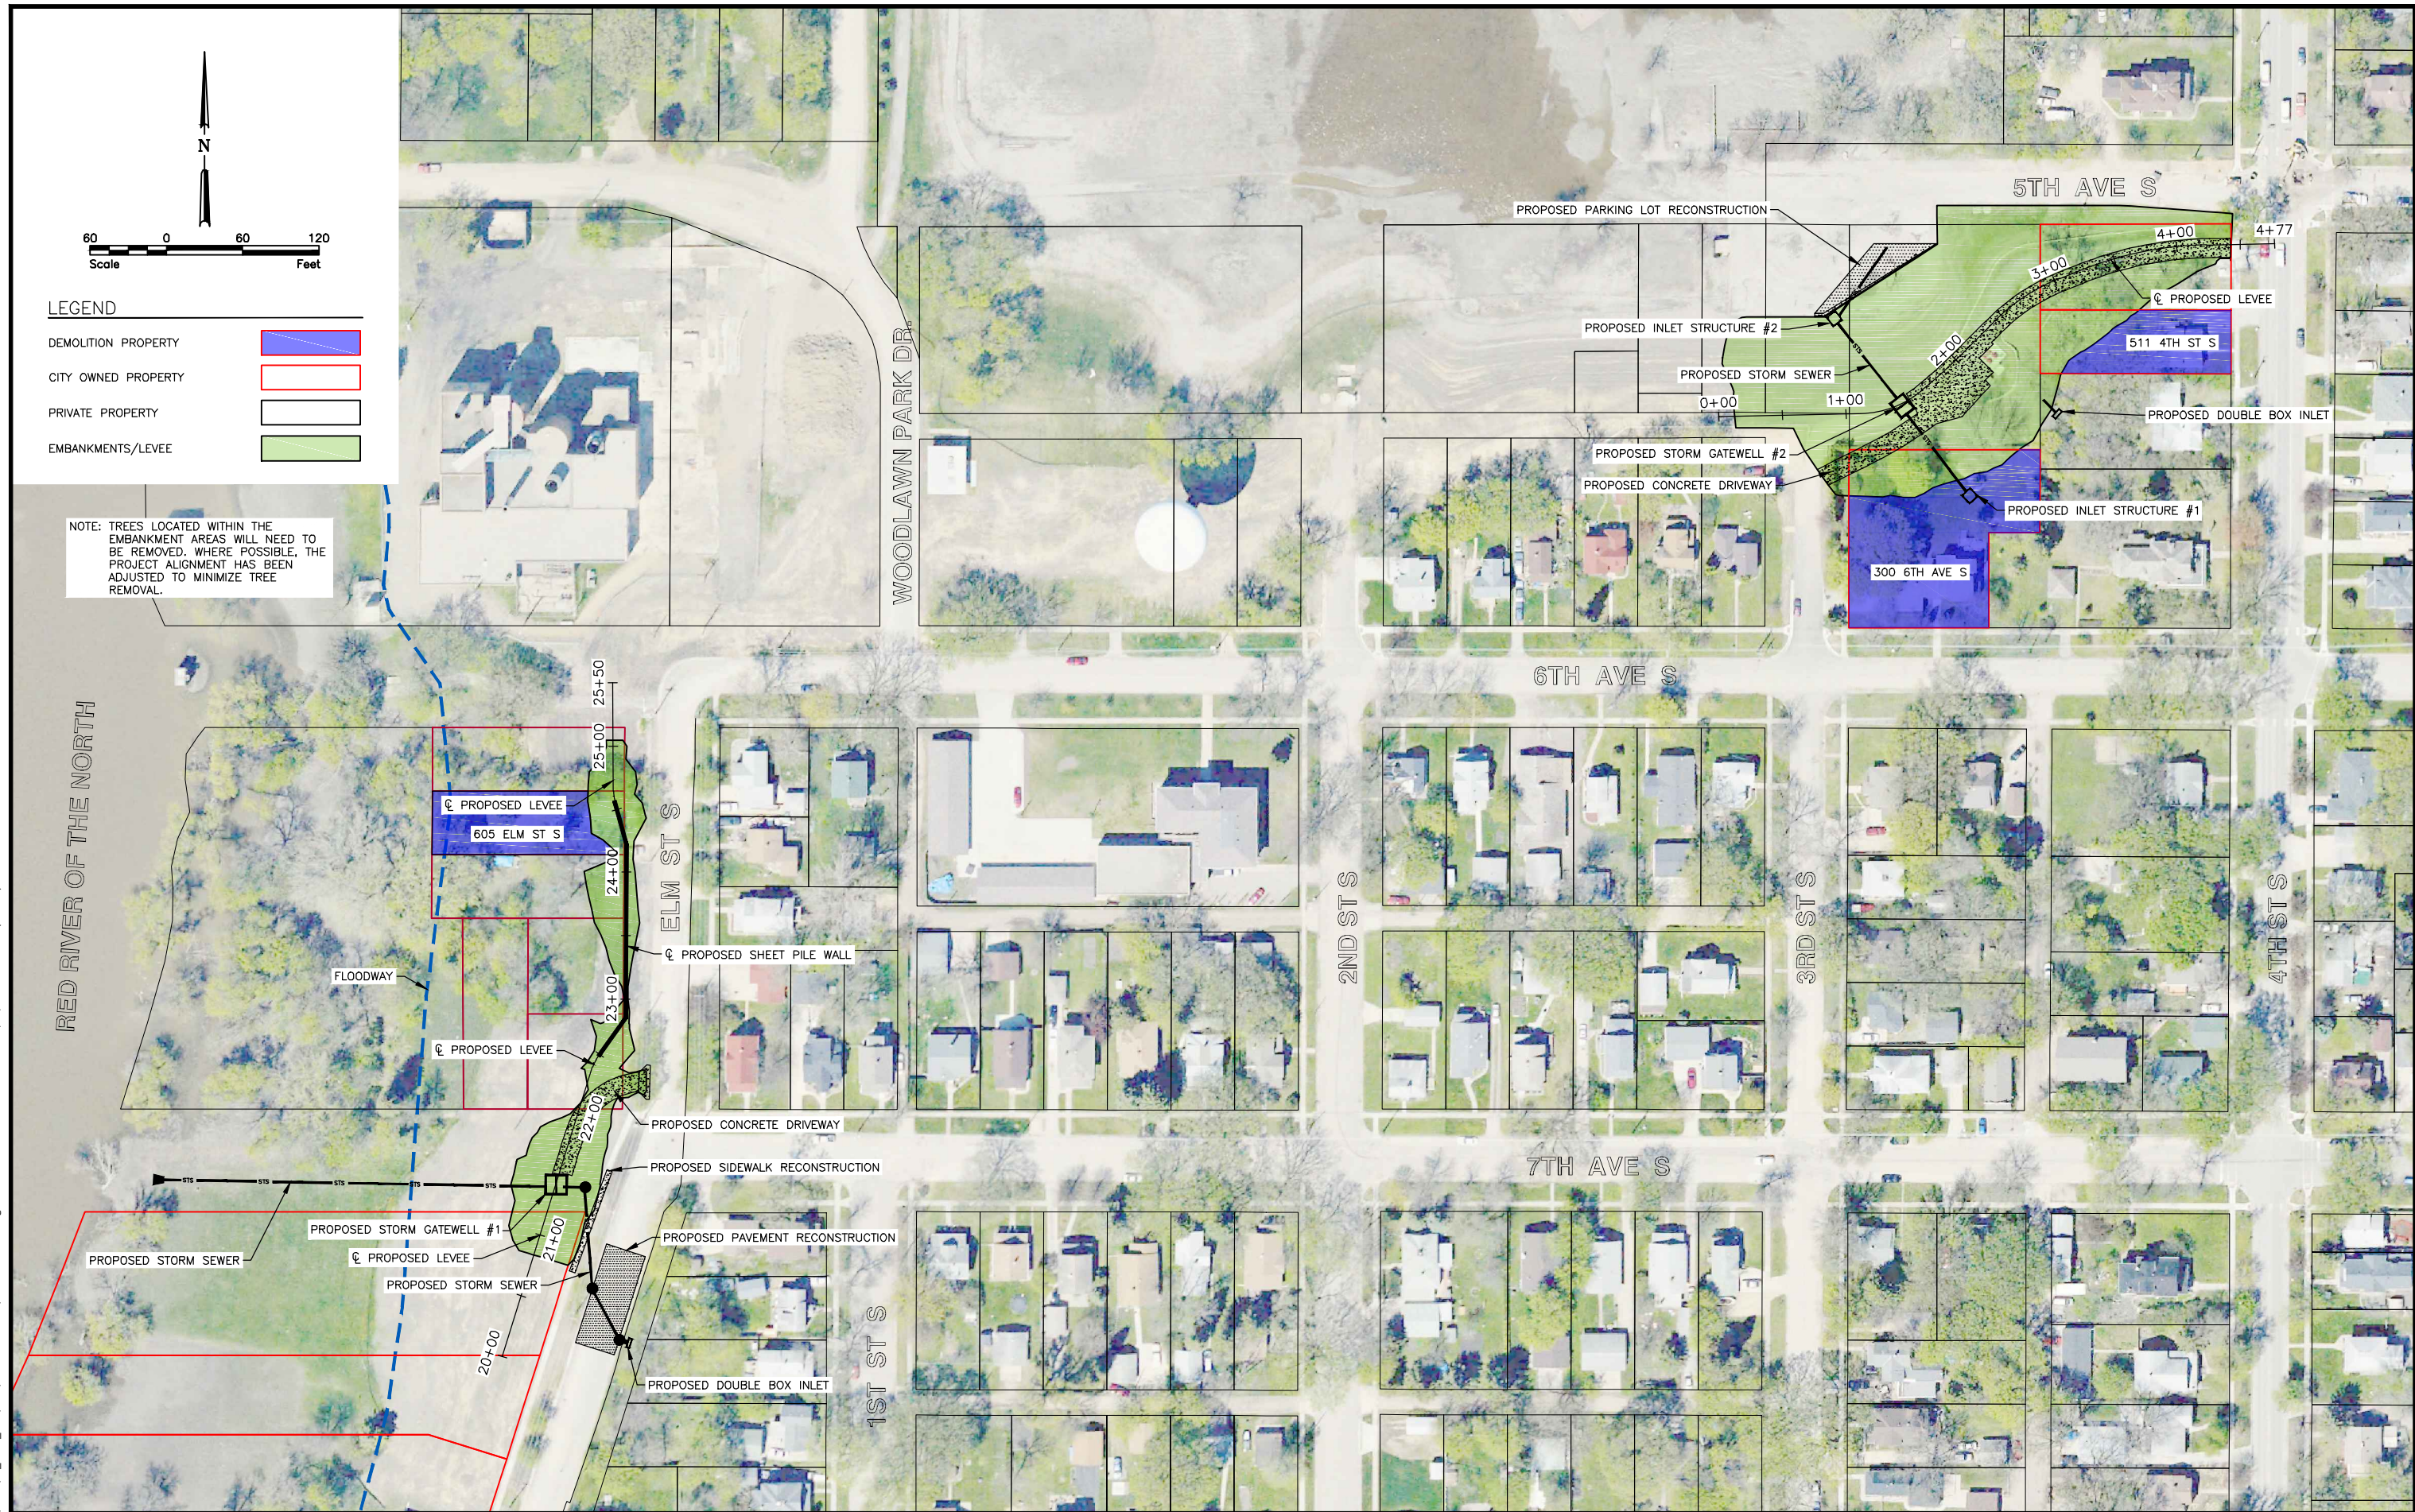

H:\Fargo\JBN\6000\6019\13_6019_059\CA\Woodlawn Park\OVERALL-BAU.dwg-OVERALL PLAN WOODLAWN PARK-7/15/2014 11:35 AM-(baatre)



Fargo
 Drawn by KNS, BAB Date 7-14-14
 Checked by MPL Scale AS SHOWN

INTERNAL DRAINAGE IMPROVEMENTS - AREA A
 CITY OF MOORHEAD - PROJECT 11-A13-4A
 MOORHEAD, MINNESOTA

OVERALL
 PROJECT NO. 6019-059

SHEET
 1 of 1