


H:\Projects\5911\HI-MU\Graphics\proposed.dgn

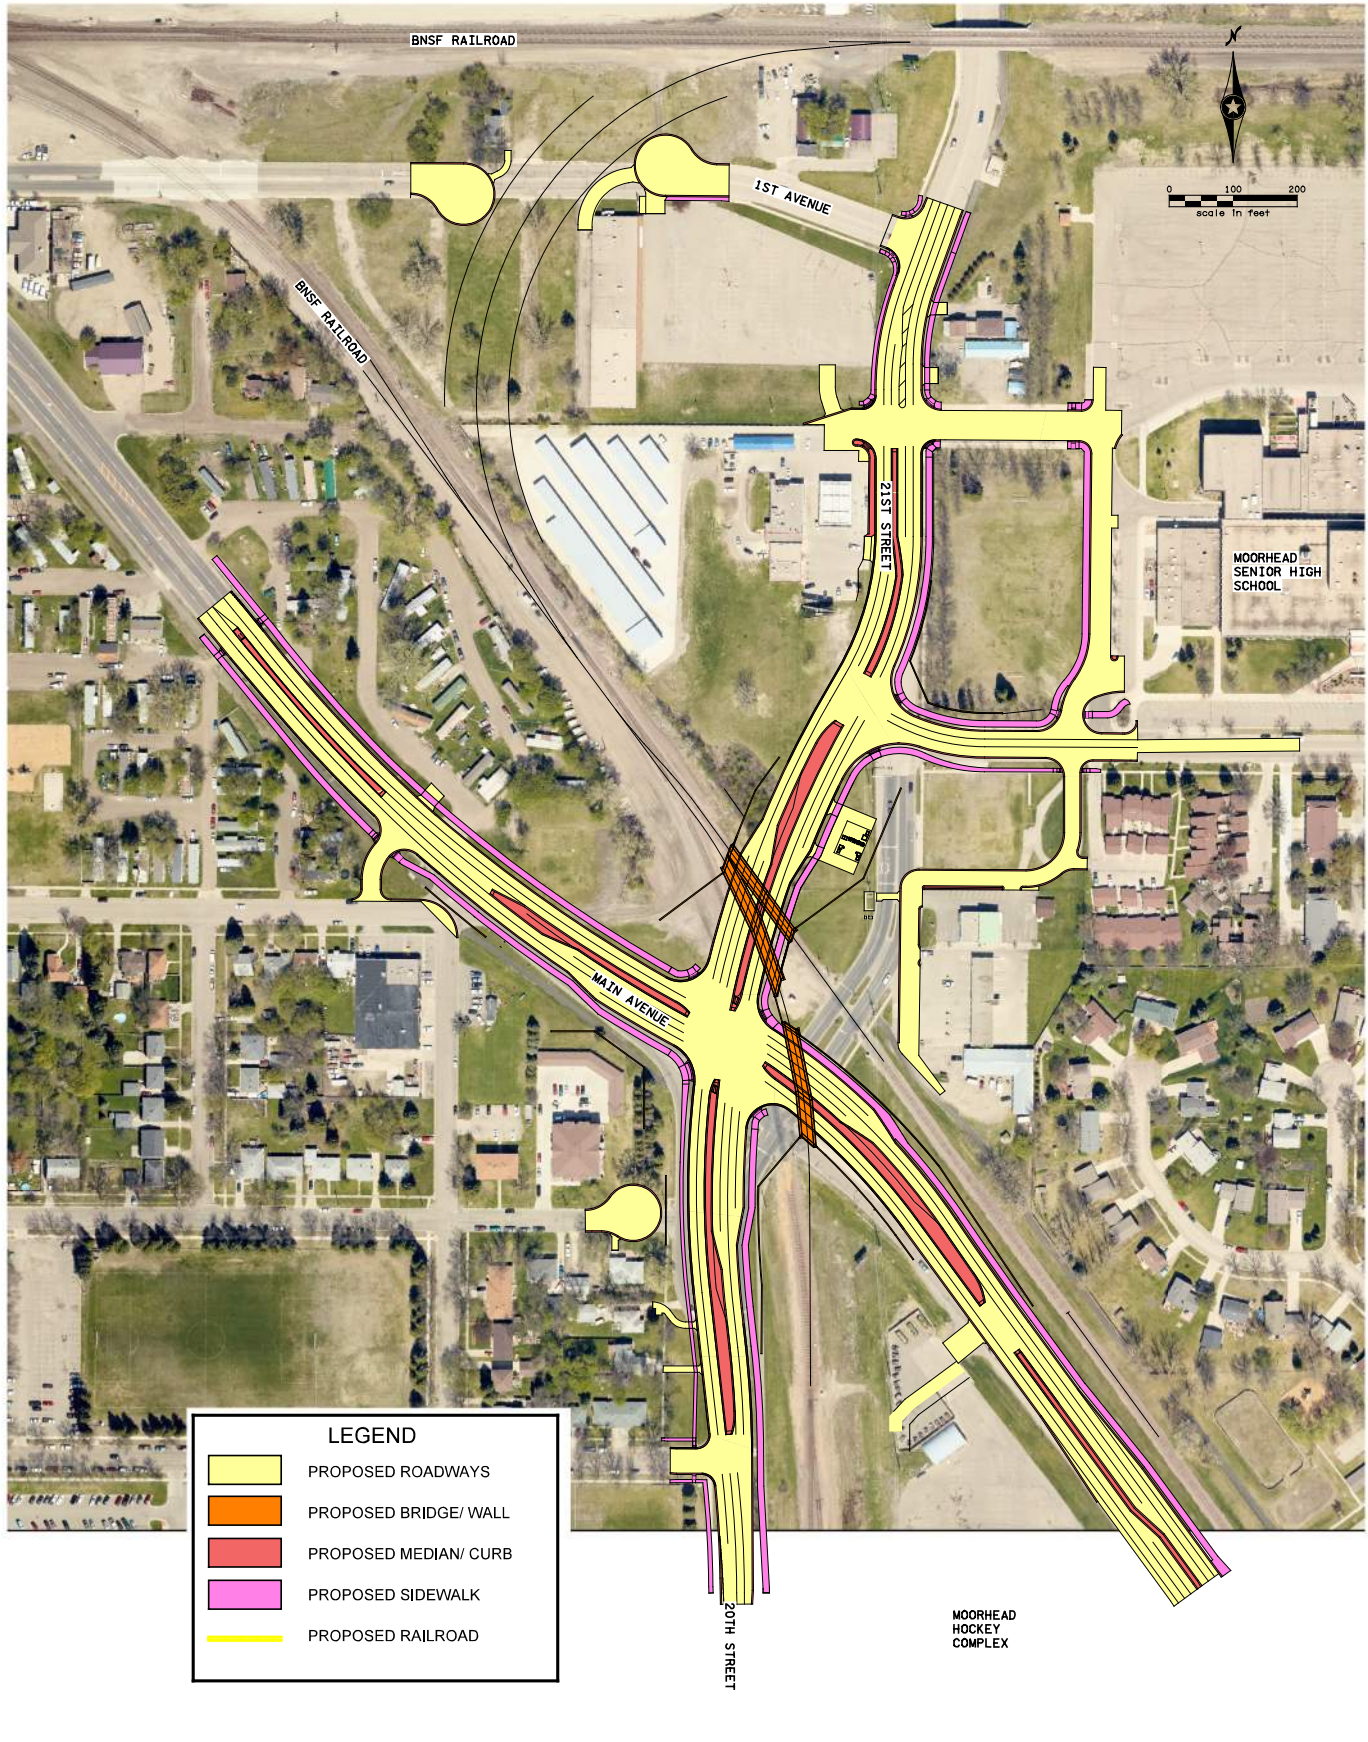

PROPOSED LAYOUT

SE MAIN AVE / 20TH/21ST ST / RAILROAD GRADE SEPARATION PROJECT
CITY OF MOORHEAD

Figure 1