




# North Moorhead Flood Mitigation Project

**LEGEND**

SOIL BORING

HOUSE DEMO

Scale: 0 to 400 Feet

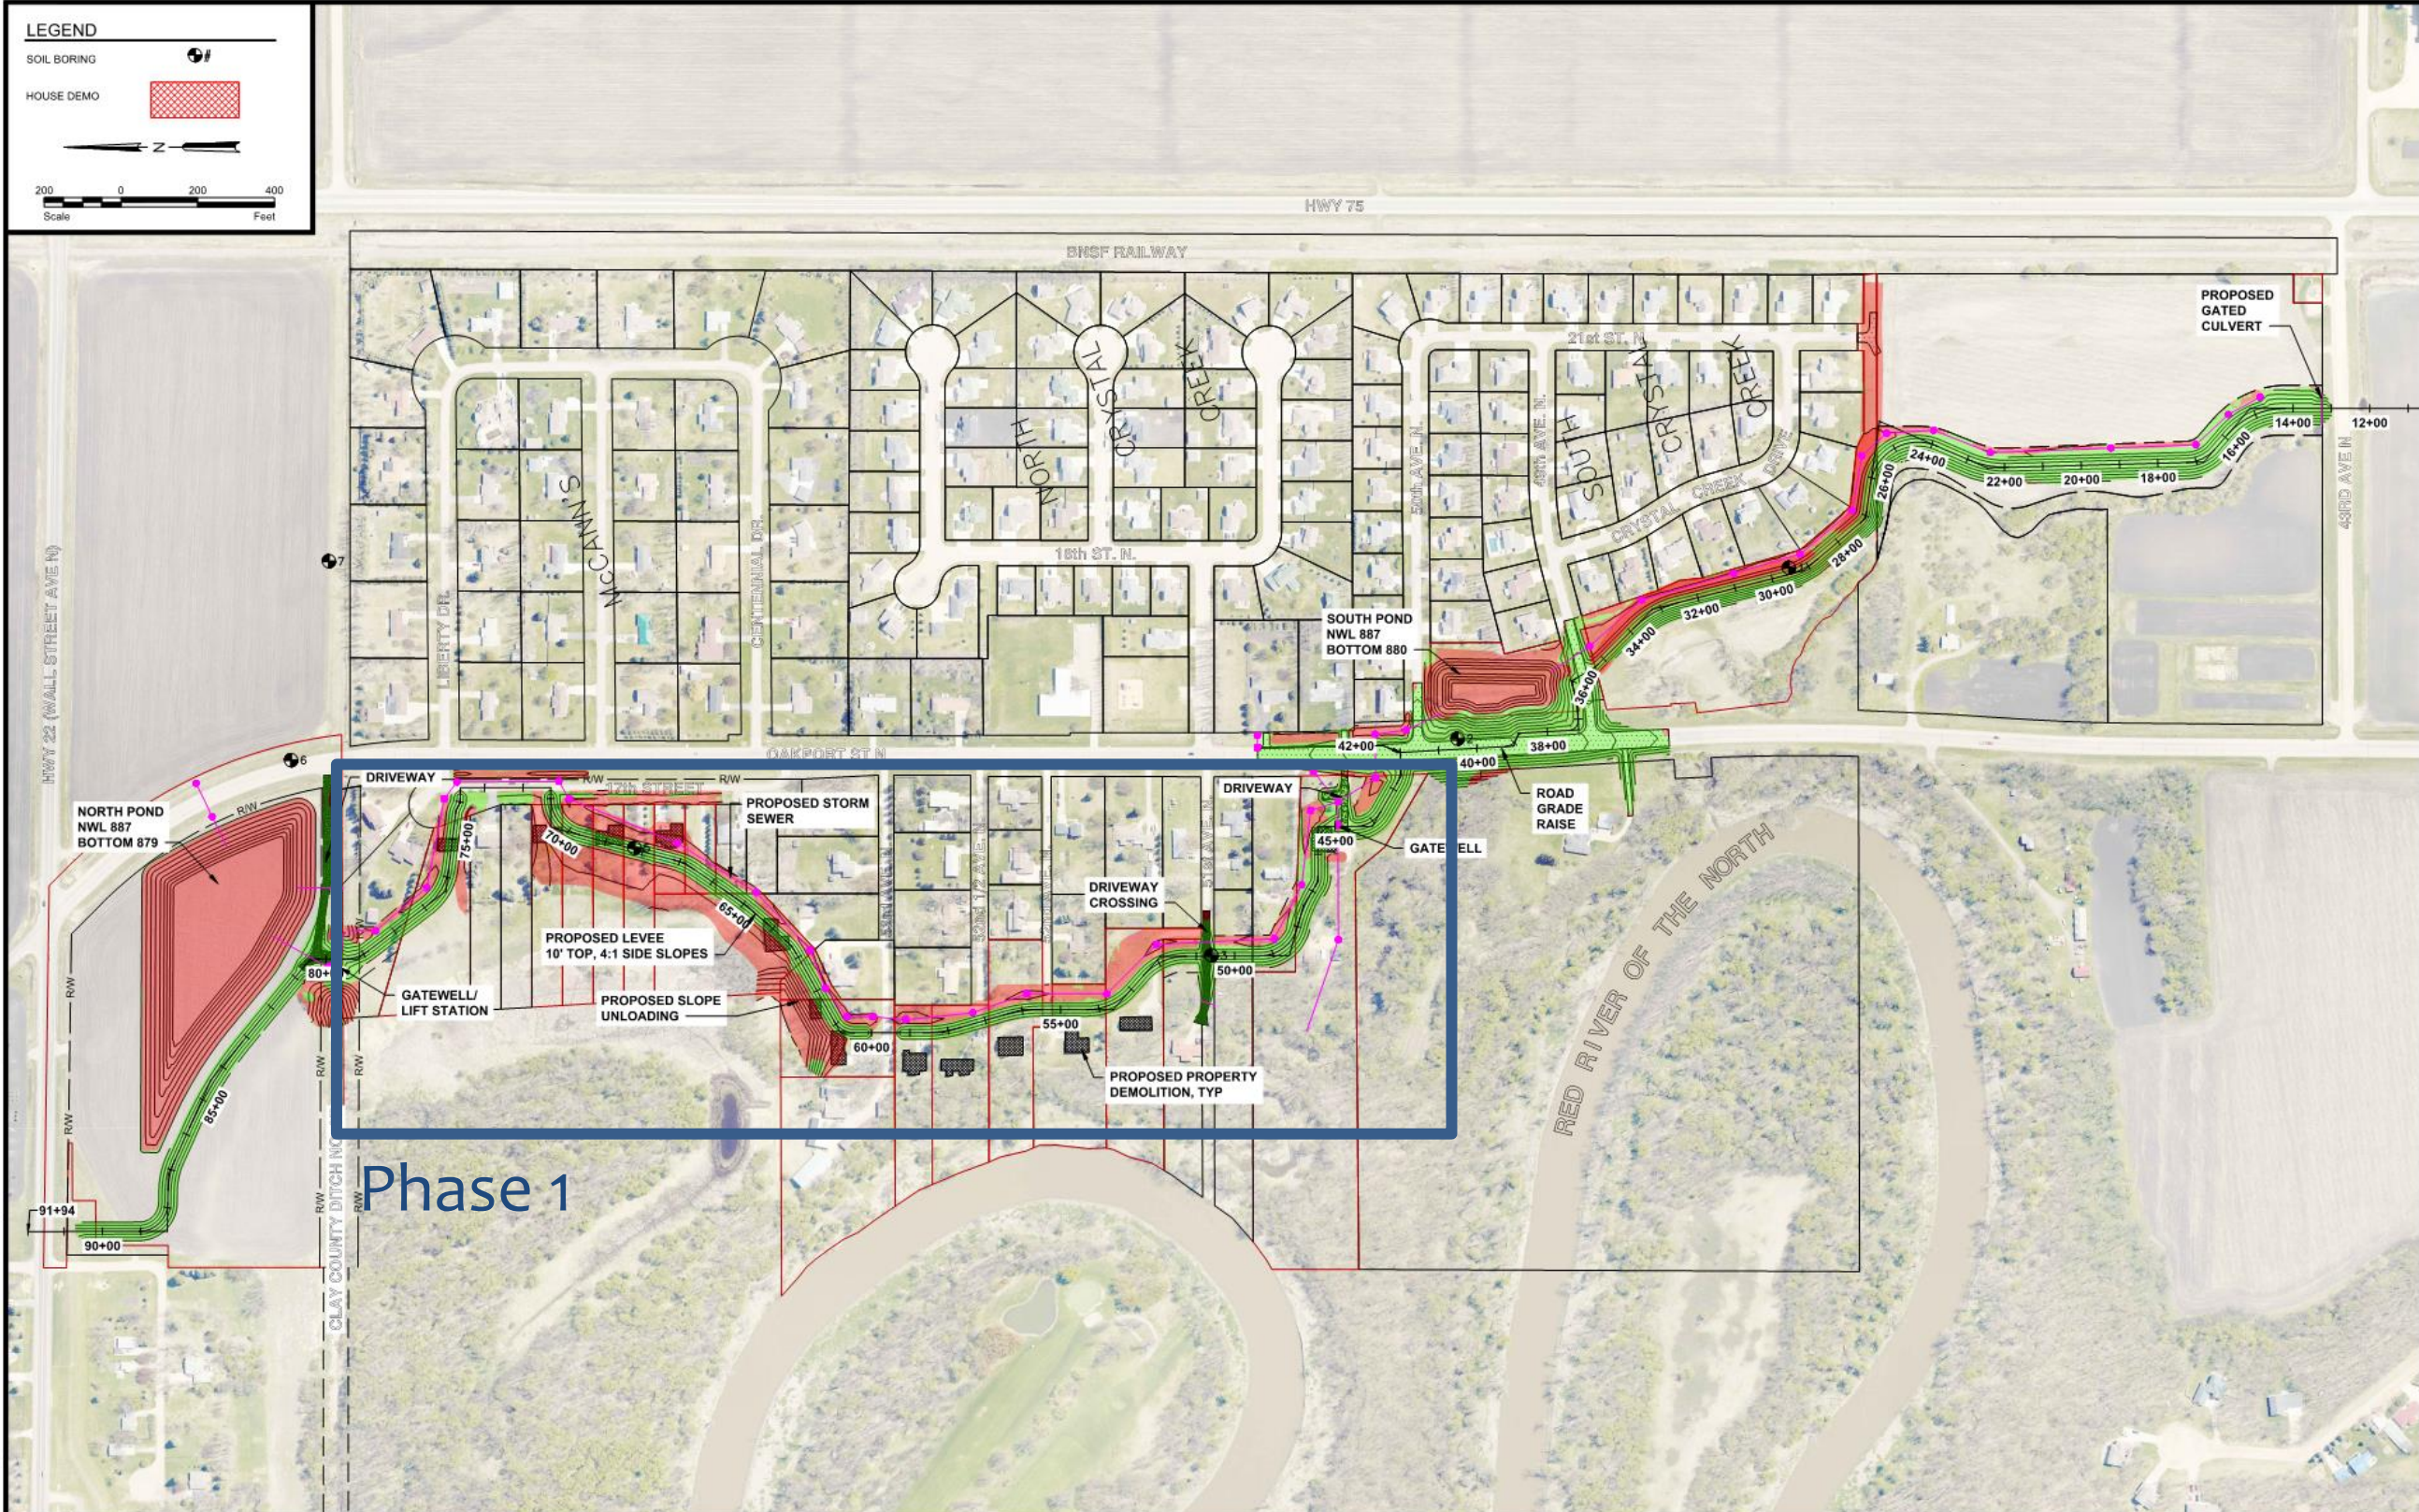

H:\Fargo\JBN\6001\6019\6019\_0109\CAD\OVERALL\Exhibits\Overall Layout.dwg; Layout1: 7/24/2019 2:39 PM; (bwall)

No.	Revision	Date	By

**PRELIMINARY**  
Not for Construction



Fargo  
 P: 701.237.5065  
 F: 701.237.5101  
 Drawn by: BKW  
 Date: 7-24-19  
 Checked by: MPL  
 Scale: AS SHOWN

NORTH MOORHEAD FMP  
 CITY OF MOORHEAD  
 MOORHEAD, MINNESOTA

OVERALL  
 PROJECT NO. 6019-0109

SHEET  
 1 of 1